


REFER AGENDA ITEM 9.1

9 NOV 2017

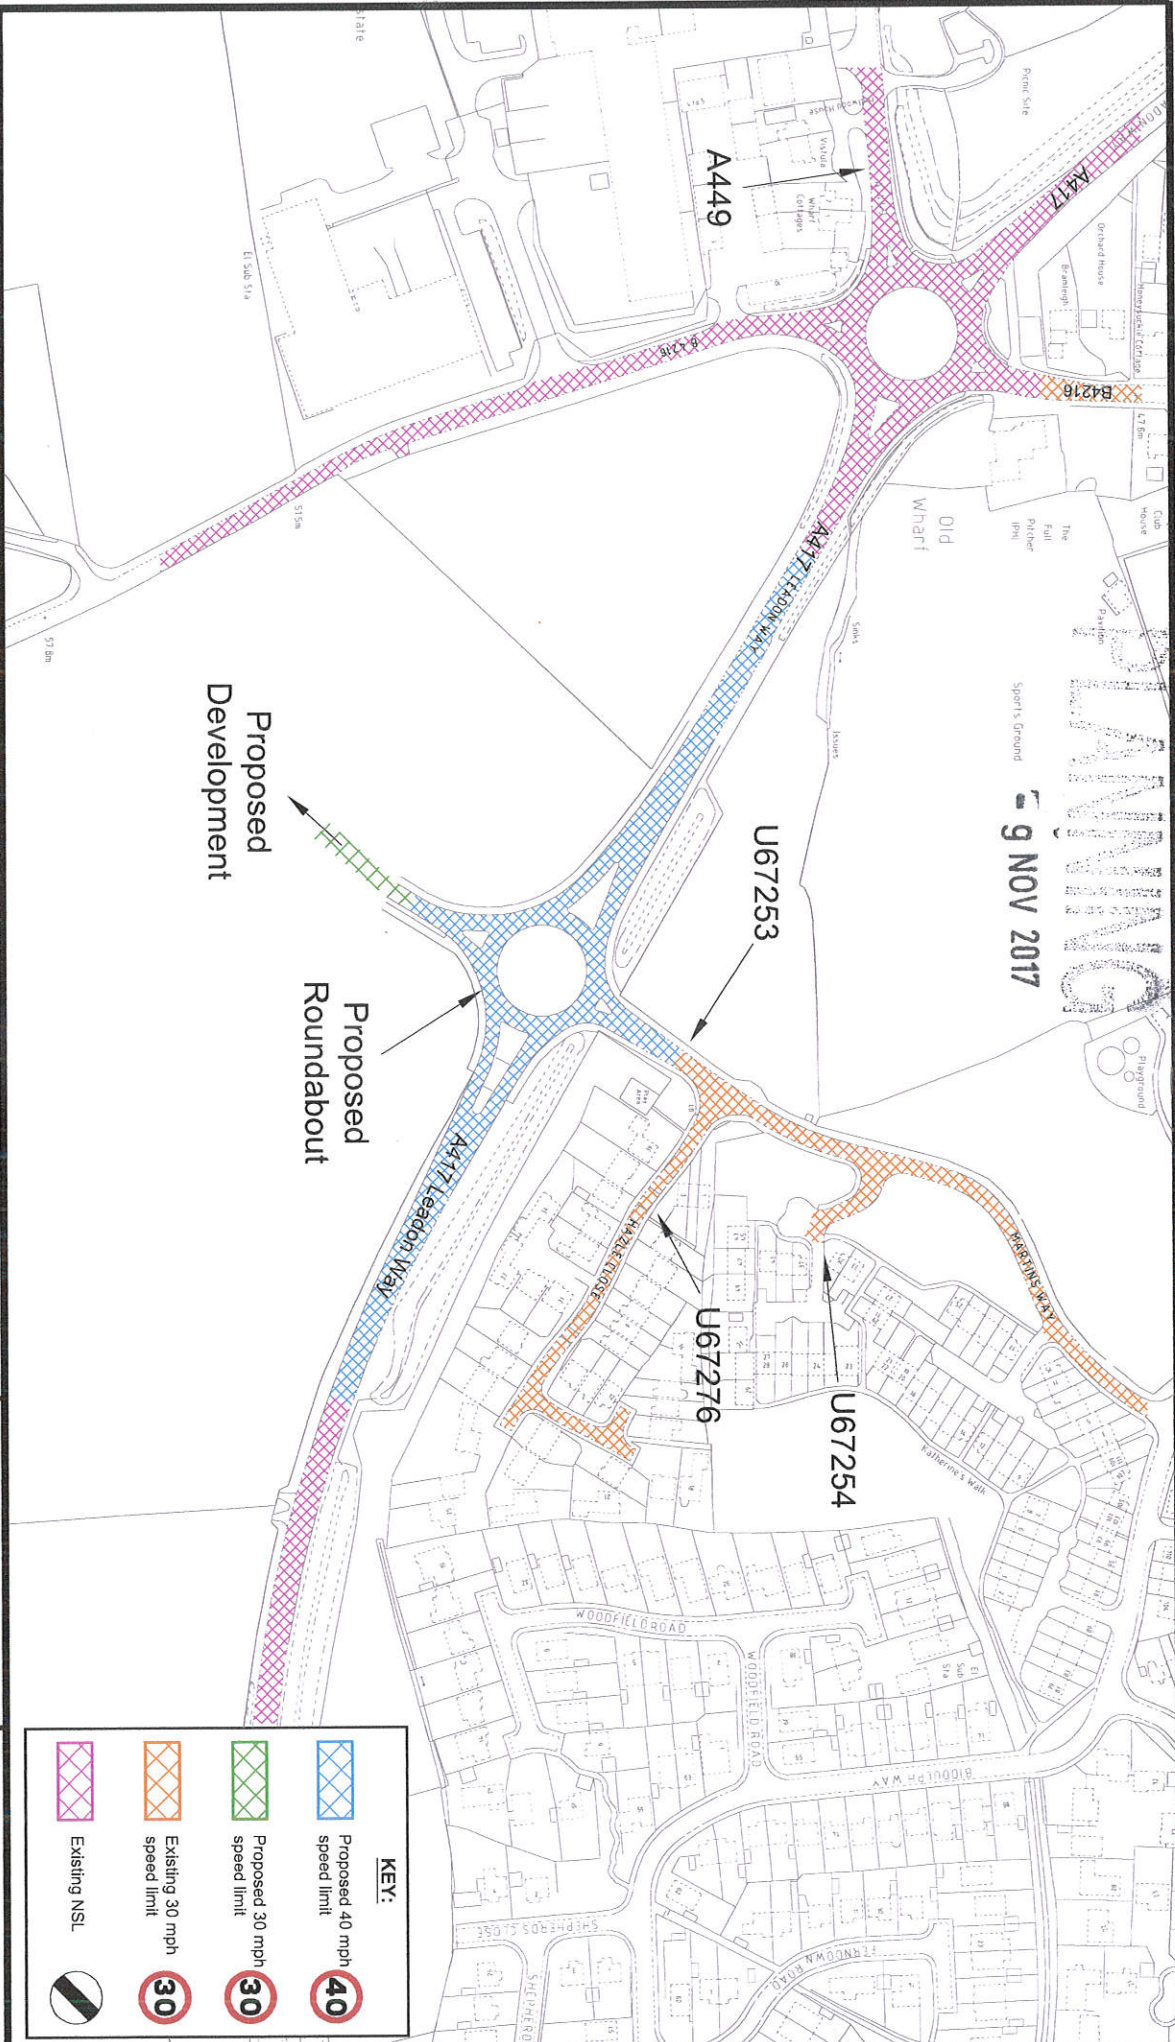

KEY:

	Proposed 40 mph speed limit	
	Proposed 30 mph speed limit	
	Existing 30 mph speed limit	
	Existing NSL	

- NOTES**
1. PRELIMINARY DESIGN PROVIDED FOR ILLUSTRATIVE PURPOSES ONLY. ALL DETAILS ARE SUBJECT TO INCLUDING CHECKING STATUTORY SERVICE APPARATUS.
 2. DO NOT SCALE FROM THIS DRAWING.
 3. BACKGROUND PLAN IS BASED UPON A DIGITAL OSBASE.
 4. ALL DETAILS TO BE CONFIRMED ON SITE AND ON A TOPOGRAHICAL SURVEY.
 5. ALL TRAKS ASSUME GRADIENTS AND CAMEBERS DO NOT EXCEED 1:60 AND 1:40 RESPECTIVELY OTHERWISE VEHICLE MANOEUVRABILITY MAY BE AFFECTED.
 6. ALL LAND OWNERSHIP DETAILS EXTENT OF ADOPTED HIGHWAY AND RIGHTS OF WAY TO BE CONFIRMED.
 7. ASSUMES LANDSCAPE AND CAN BE ALIBED AND NO PILES ARE SUBJECT TO TPO.



TRAFIC

ADL Traffic Engineering Ltd.
ADL House
The Oaklands Business Park
Yate, Bristol
BS37 5NA
Tel: 01454 392100
Fax: 01454 392983
Email: CADWADLTRAFFIC@ADL.CO.UK

AMENDMENTS	
REF.	DESCRIPTION

Project: **A417 Leaddon Way**
Location: **Leadbury**

The: **Informal Consultant Drawing**

Date	30.10.2017	Drawn	TD
Checked		Approved	
Date		Date	

Scale: 1:2000@A3
Dwg No: 3409-23